


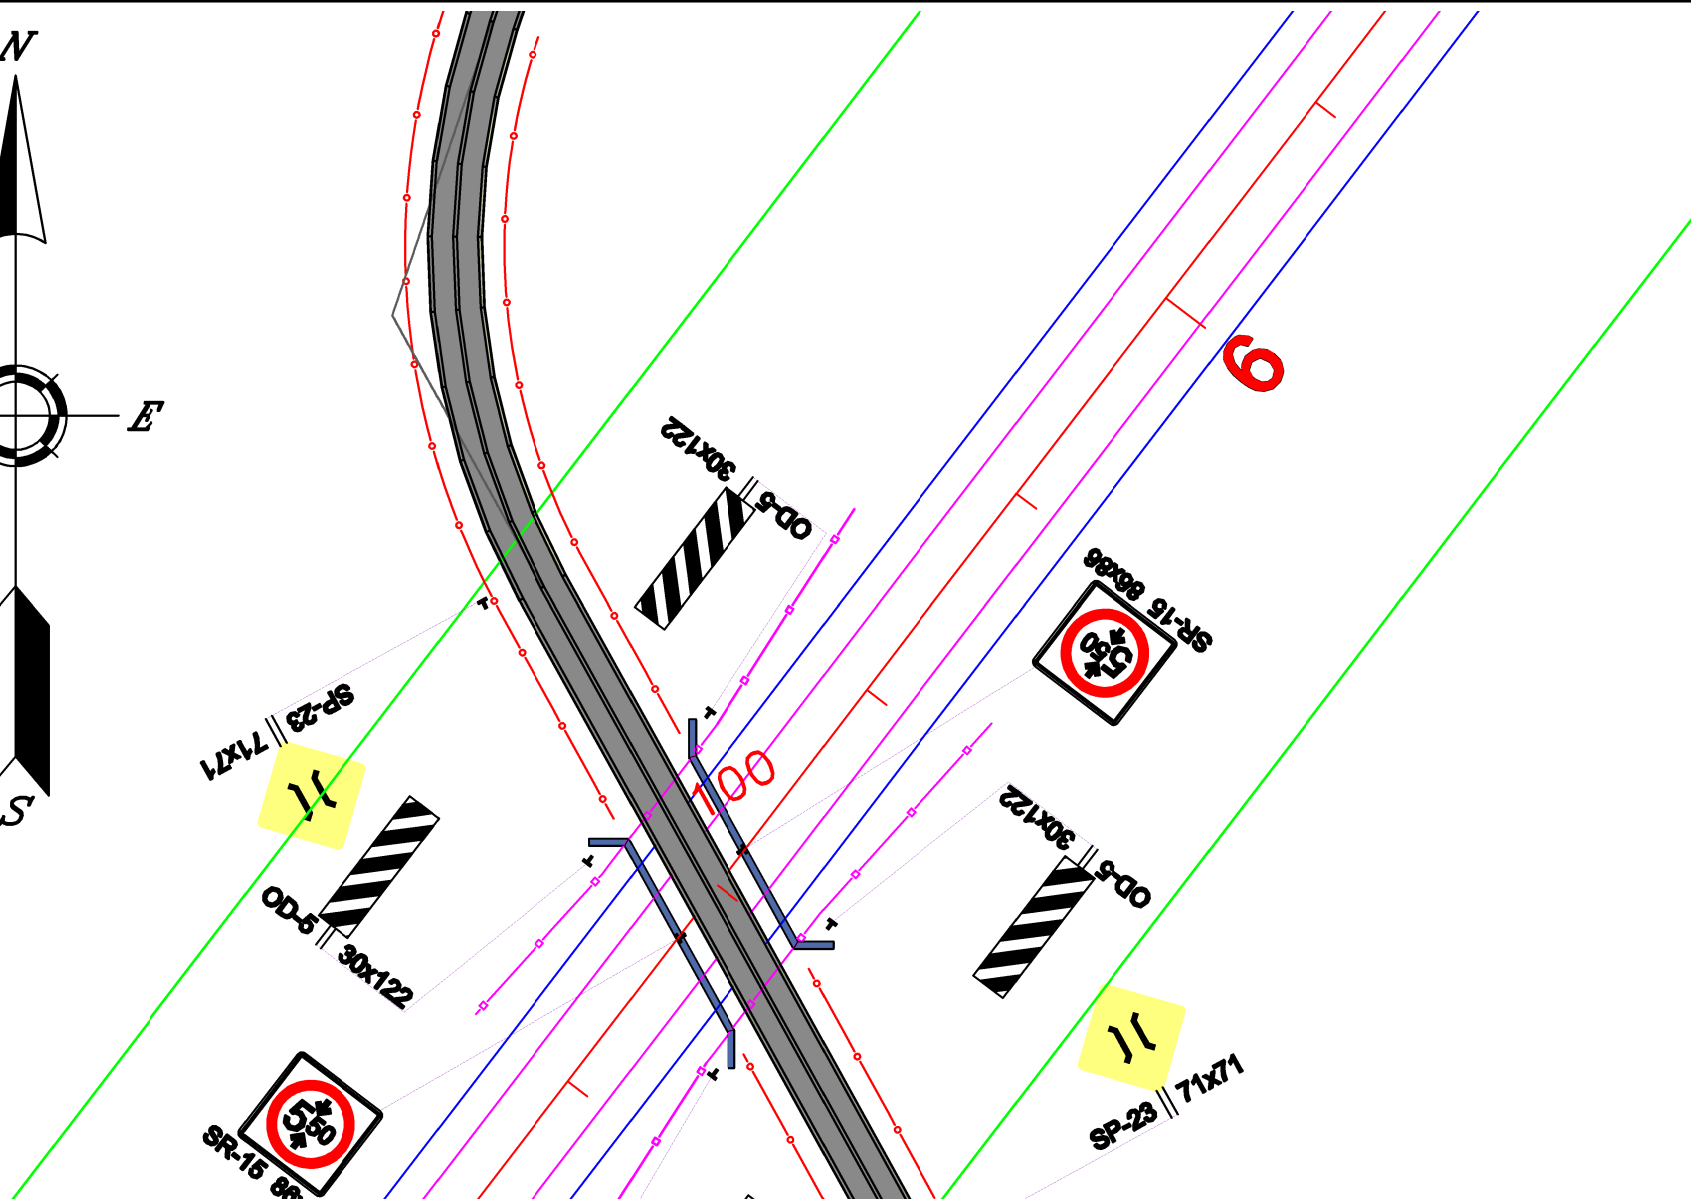

Copyright © Mato Lučić. prof.

Objekt: 5. NADVOŽNJAK

Objekt broj: 01

Promet: Nadvožnjak 1