


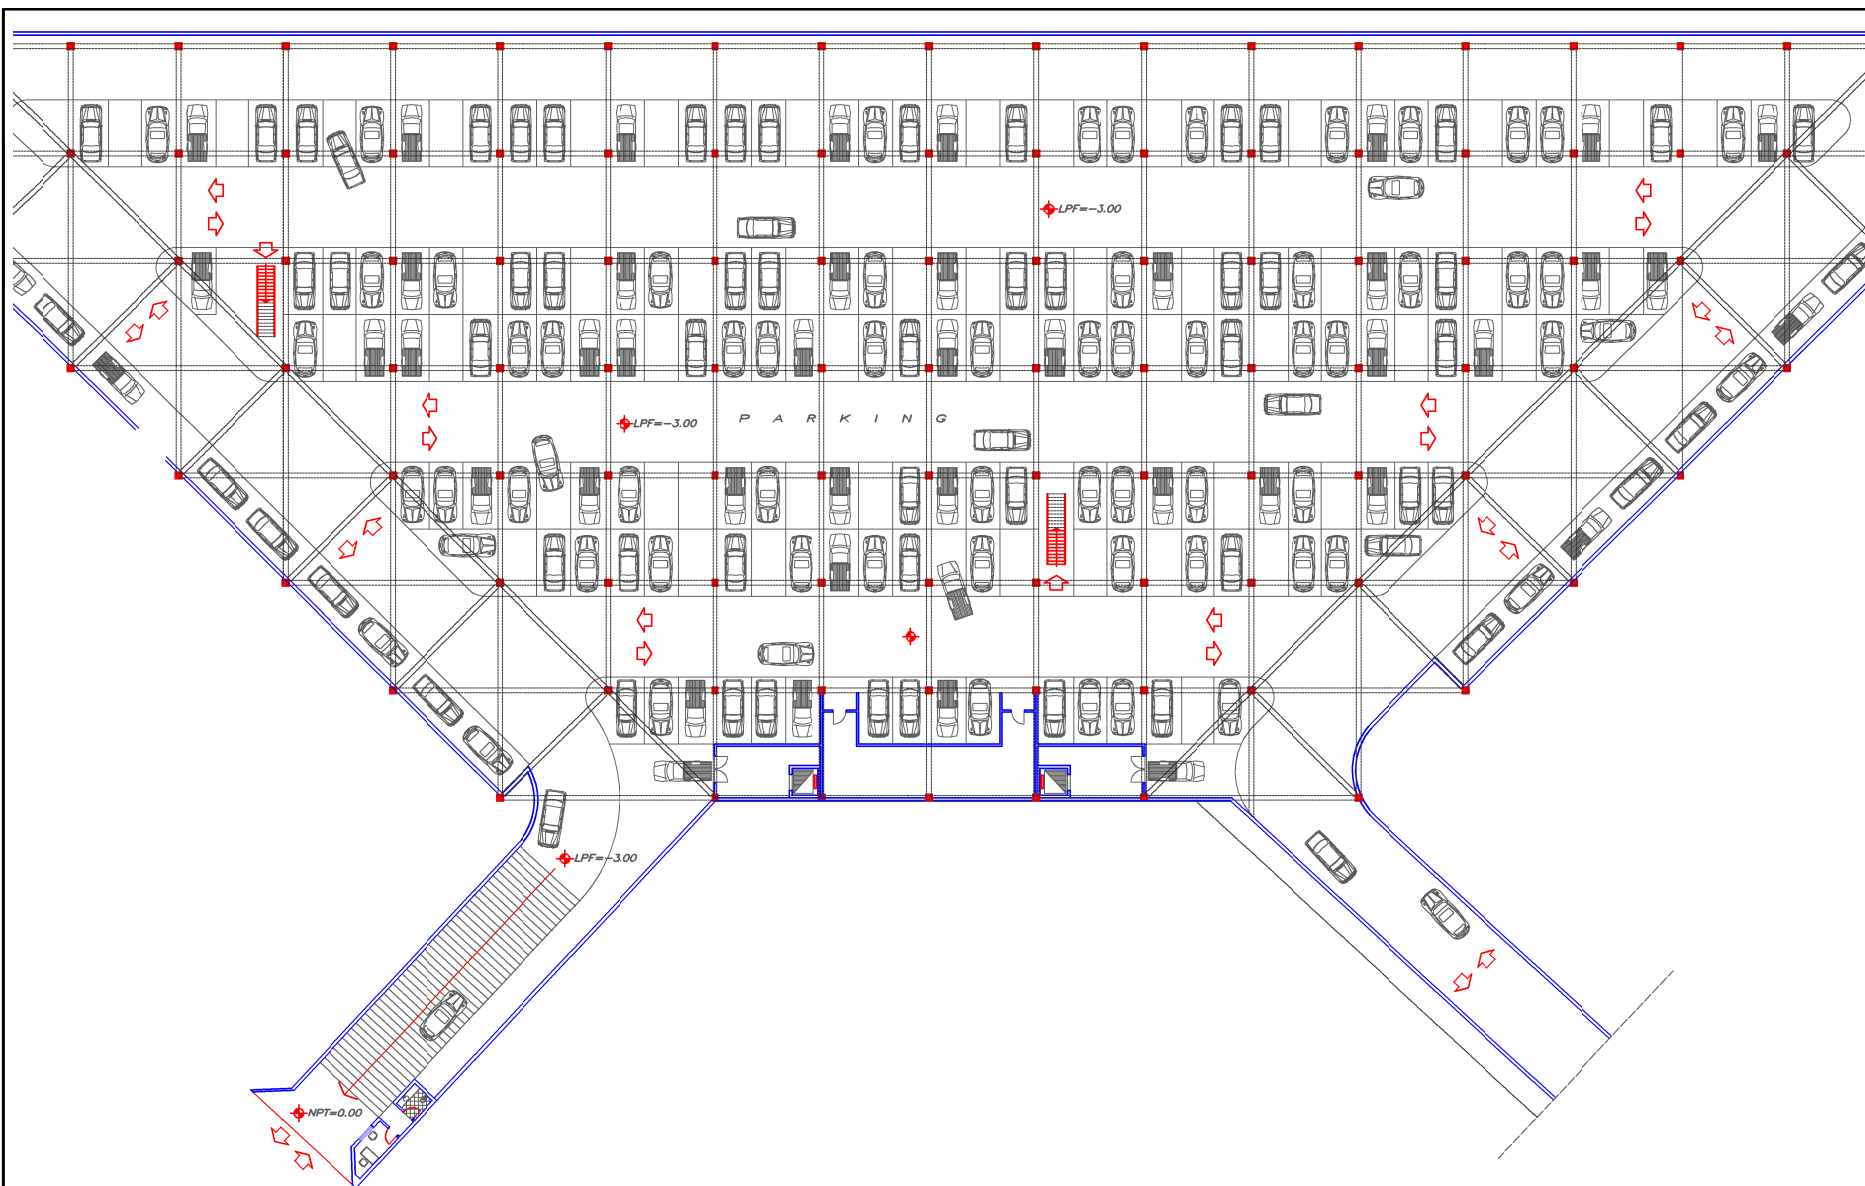

01



Copyright © Mato Lučić. prof.

Objekt:

8. PARKIRALIŠTA

Objekt broj: 01

Promet: Parking veliki 1